


Towards Patalwan Chowk
 Towards MG Road

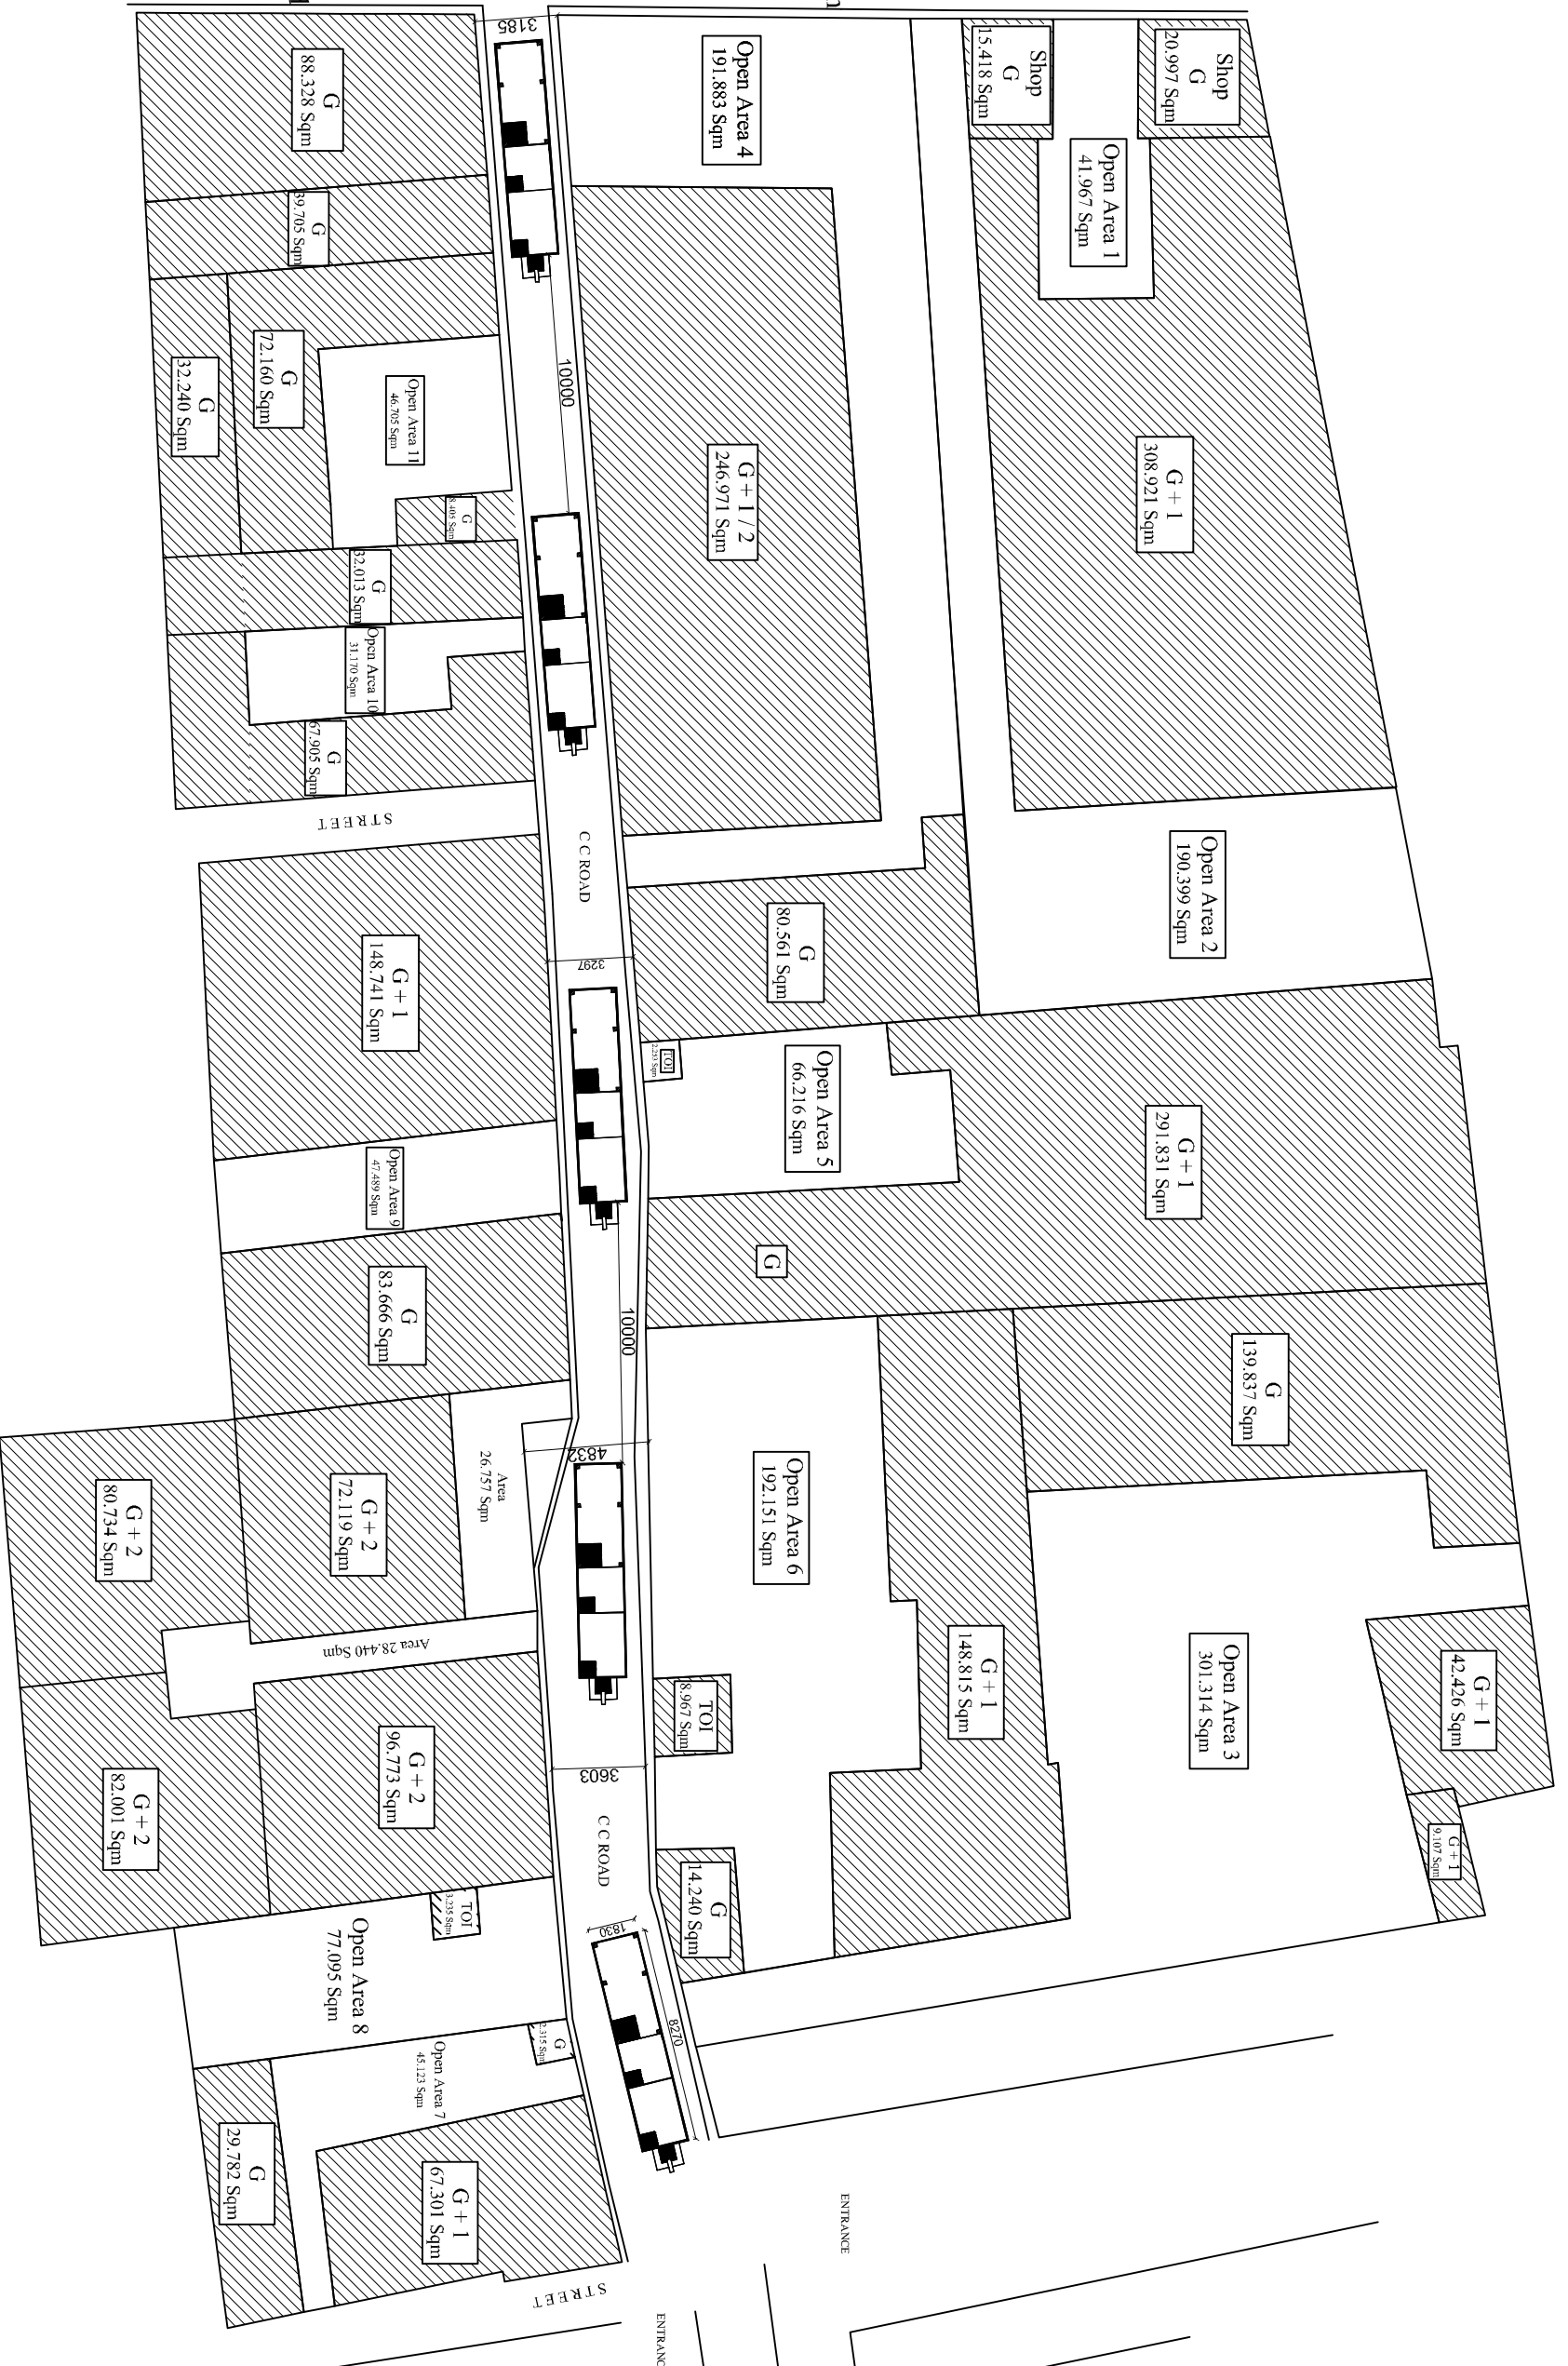

LEGEND	
	DIGESTOR (STP)
	BUILT UP AREA

GREHA
 REGISTERED UNDER THE SOCIETIES ACT NO. 1967 OF 1960
 11, ICU OPERNS, HANDELHARG,
 AJAY NAGAR, PHASE - I
 NEW DELHI - 110049

AYA NAGAR - LAL DORA EXTENSION AREA
 AYA NAGAR DEVELOPMENT PROJECT, NEW DELHI

drainage scheme
 proposed system for one street

date:- 20.3.2009
 scale:-1:250 @ A3

Dwg. No. AN_DS_03
 Rev. No.
 NOTES:-